




Carport Elevation (West)
Scale: 1/4" = 1'-0"

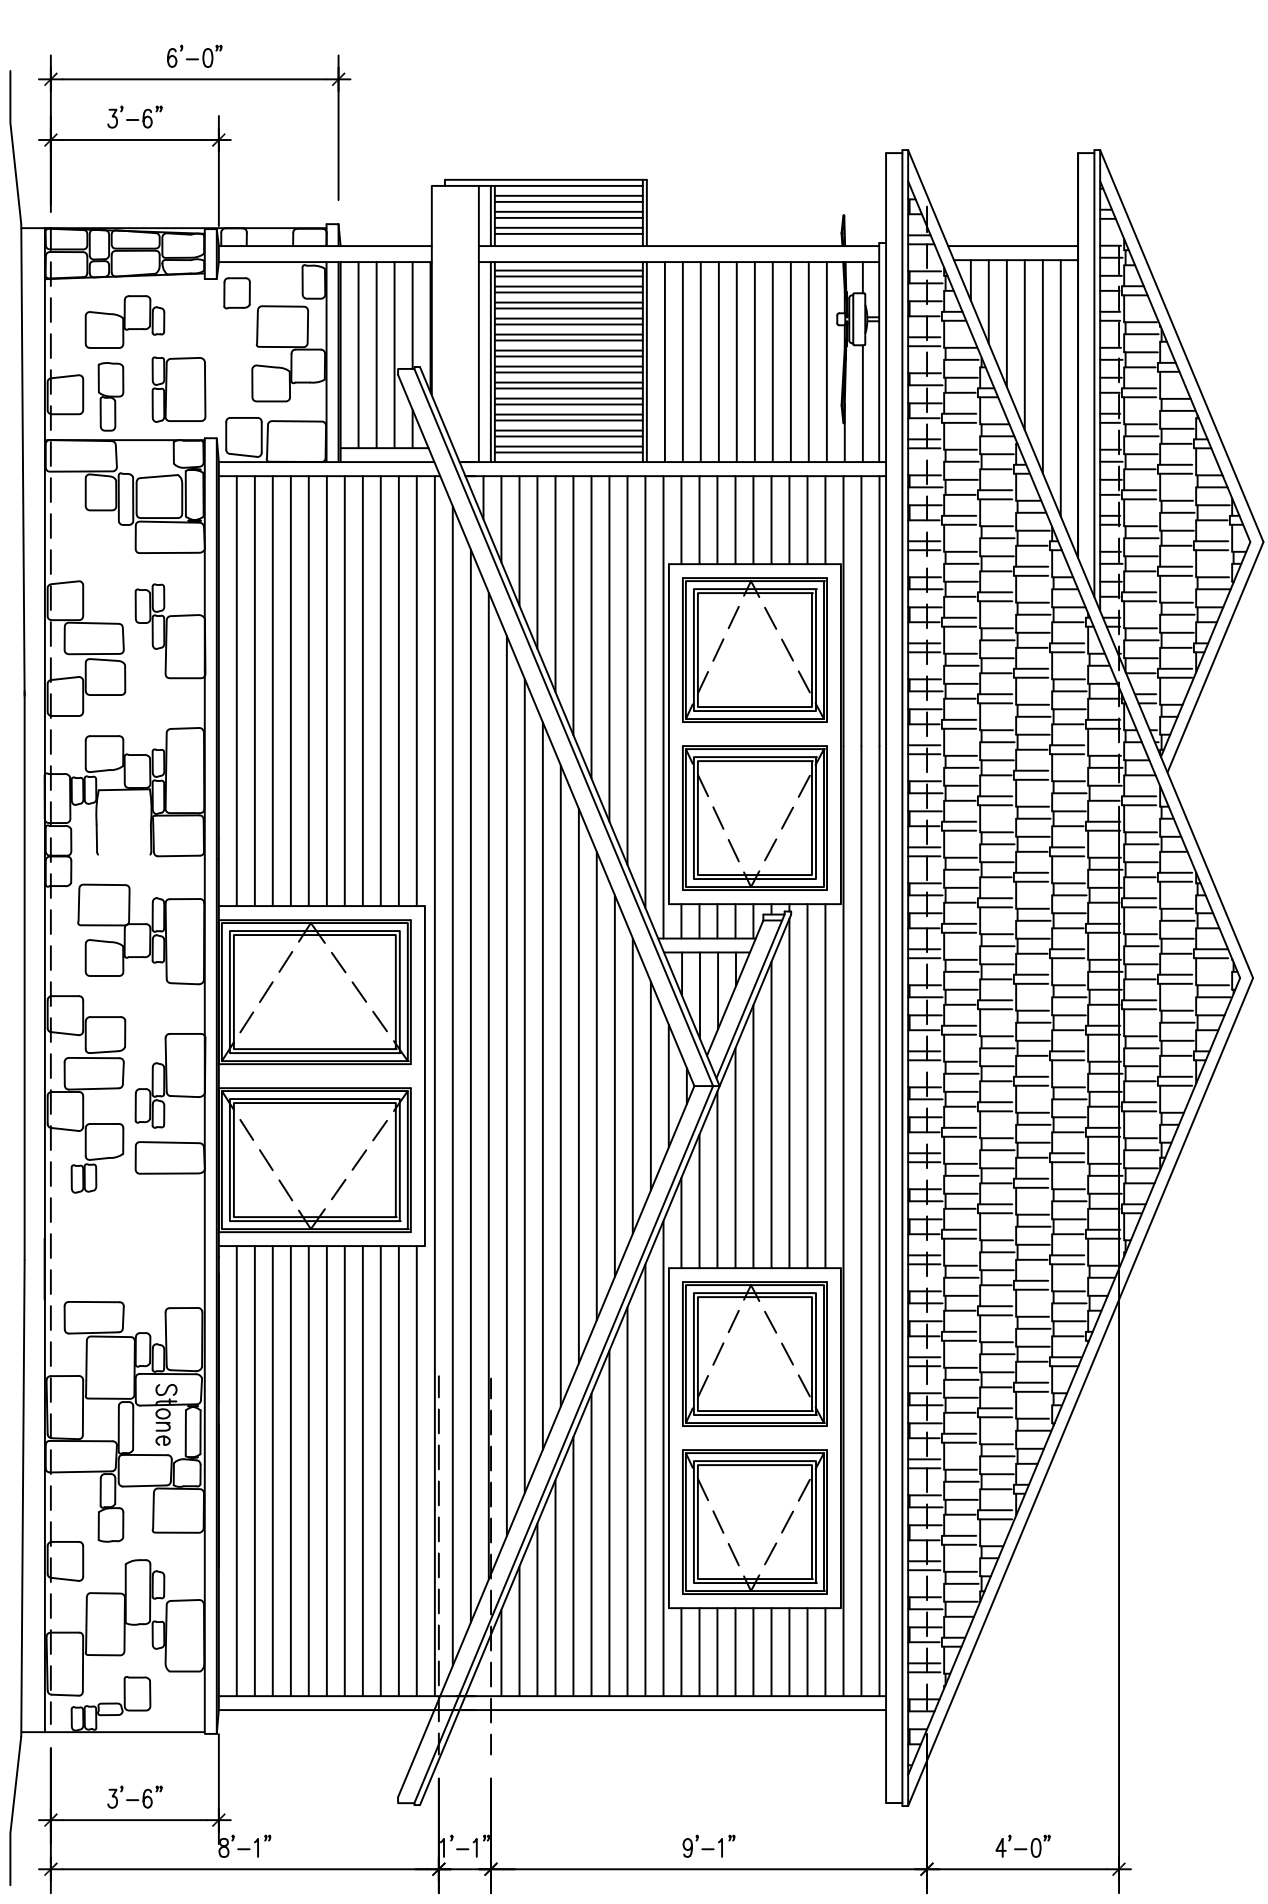

Highway 71 Elevation (North)
Scale: 1/4" = 1'-0"

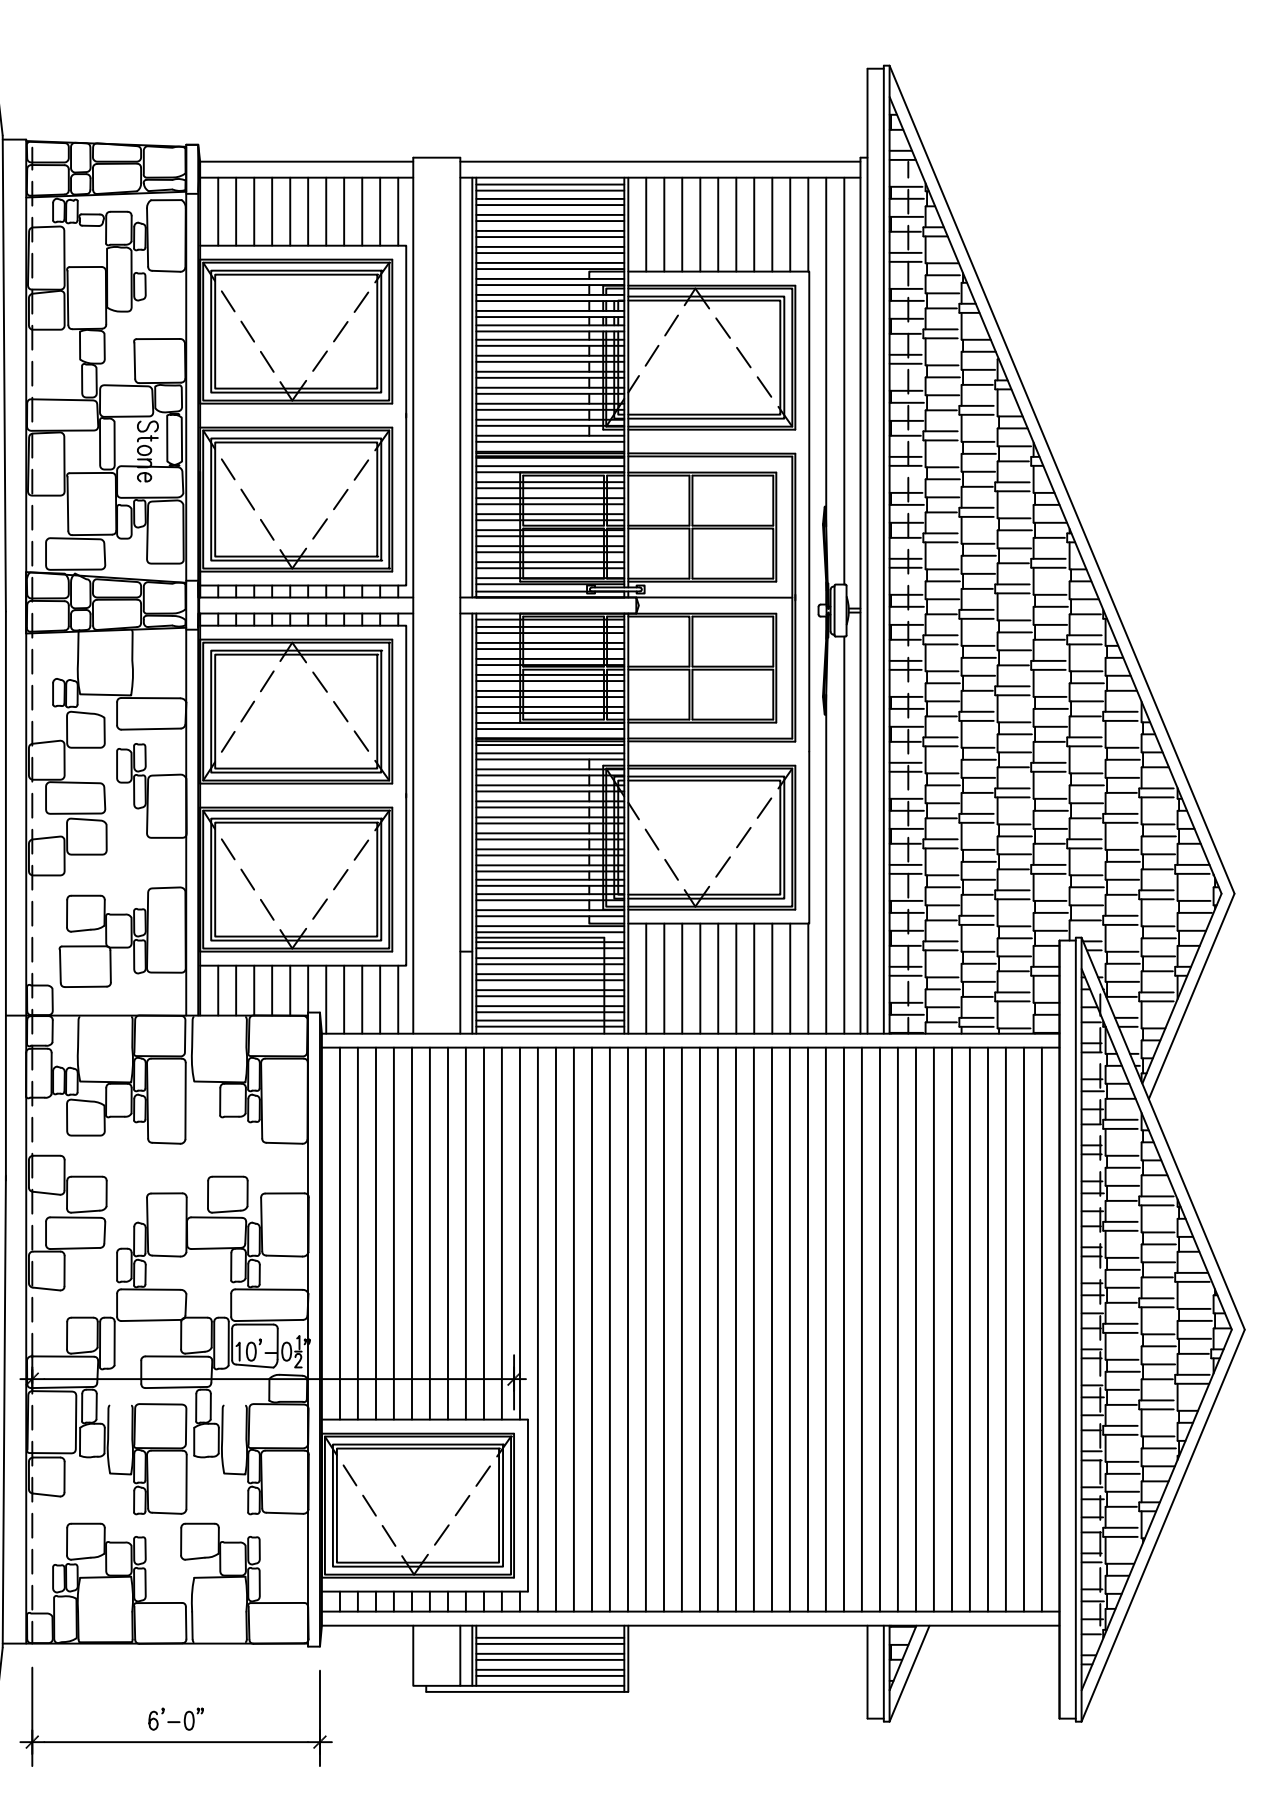

Workshop/Entry Elevation (South)
Scale: 1/4" = 1'-0"

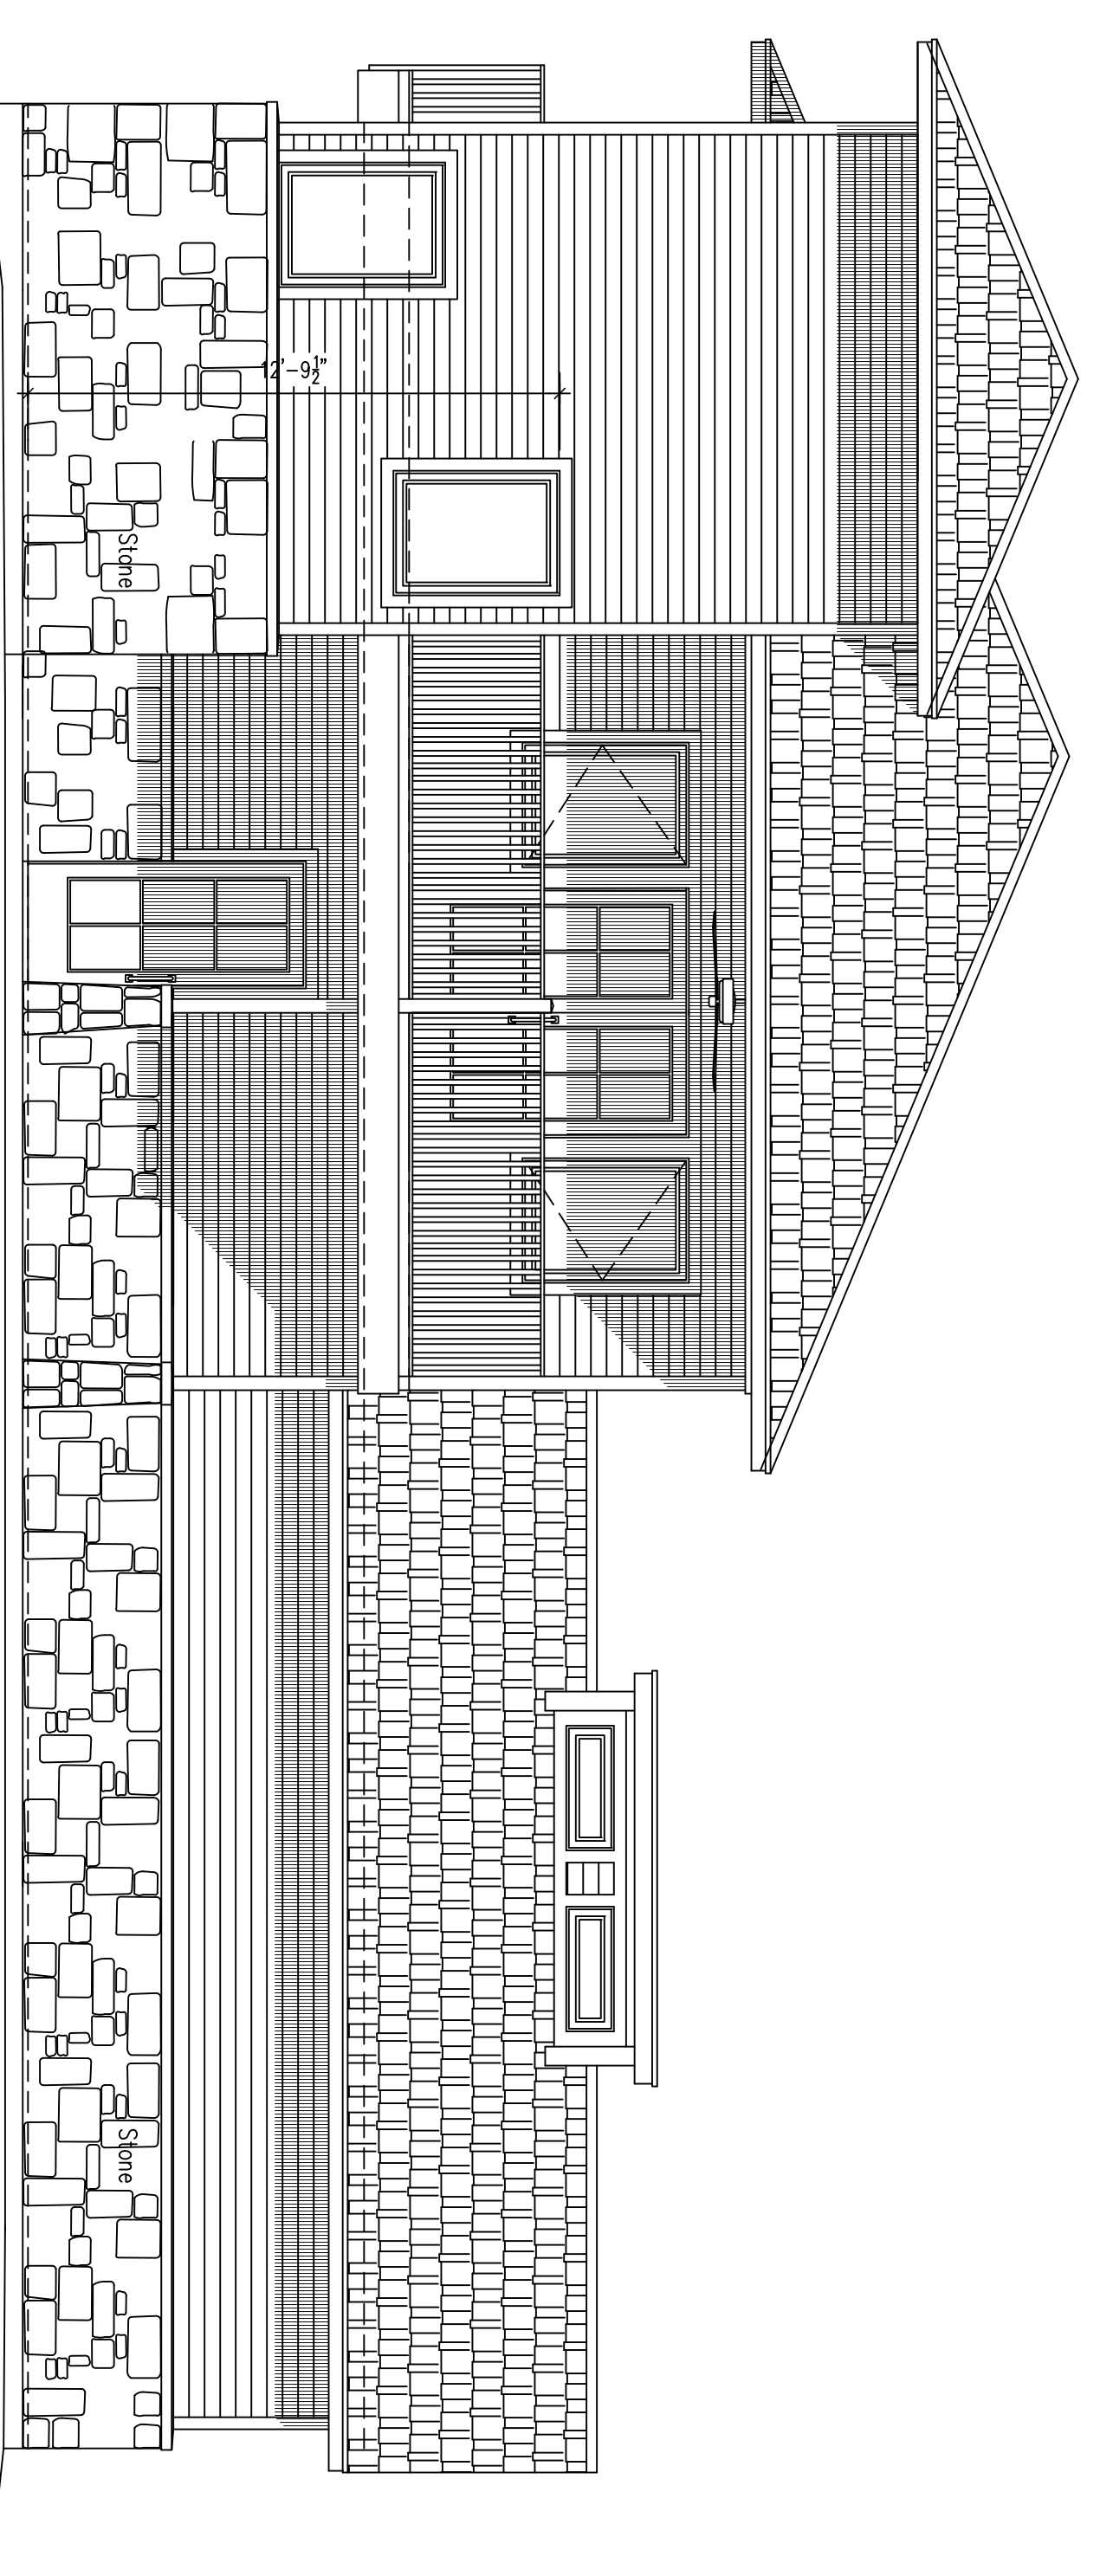

Residence View Elevation (East)
Scale: 1/4" = 1'-0"

NOT TO BE USED FOR REGULATORY APPROVAL, PERMITTING, OR CONSTRUCTION – FOR ESTIMATING ONLY

A-2	Proposed Carport – Workshop – Studio Jackson Ranch Spicewood, Texas	Elevations			 michael jennings architect
		date: 12/23/2011	sheet: 2/3	809 paleface ranch rd. spicewood, texas 78669 (512) 264-9033	