


1 (3D)

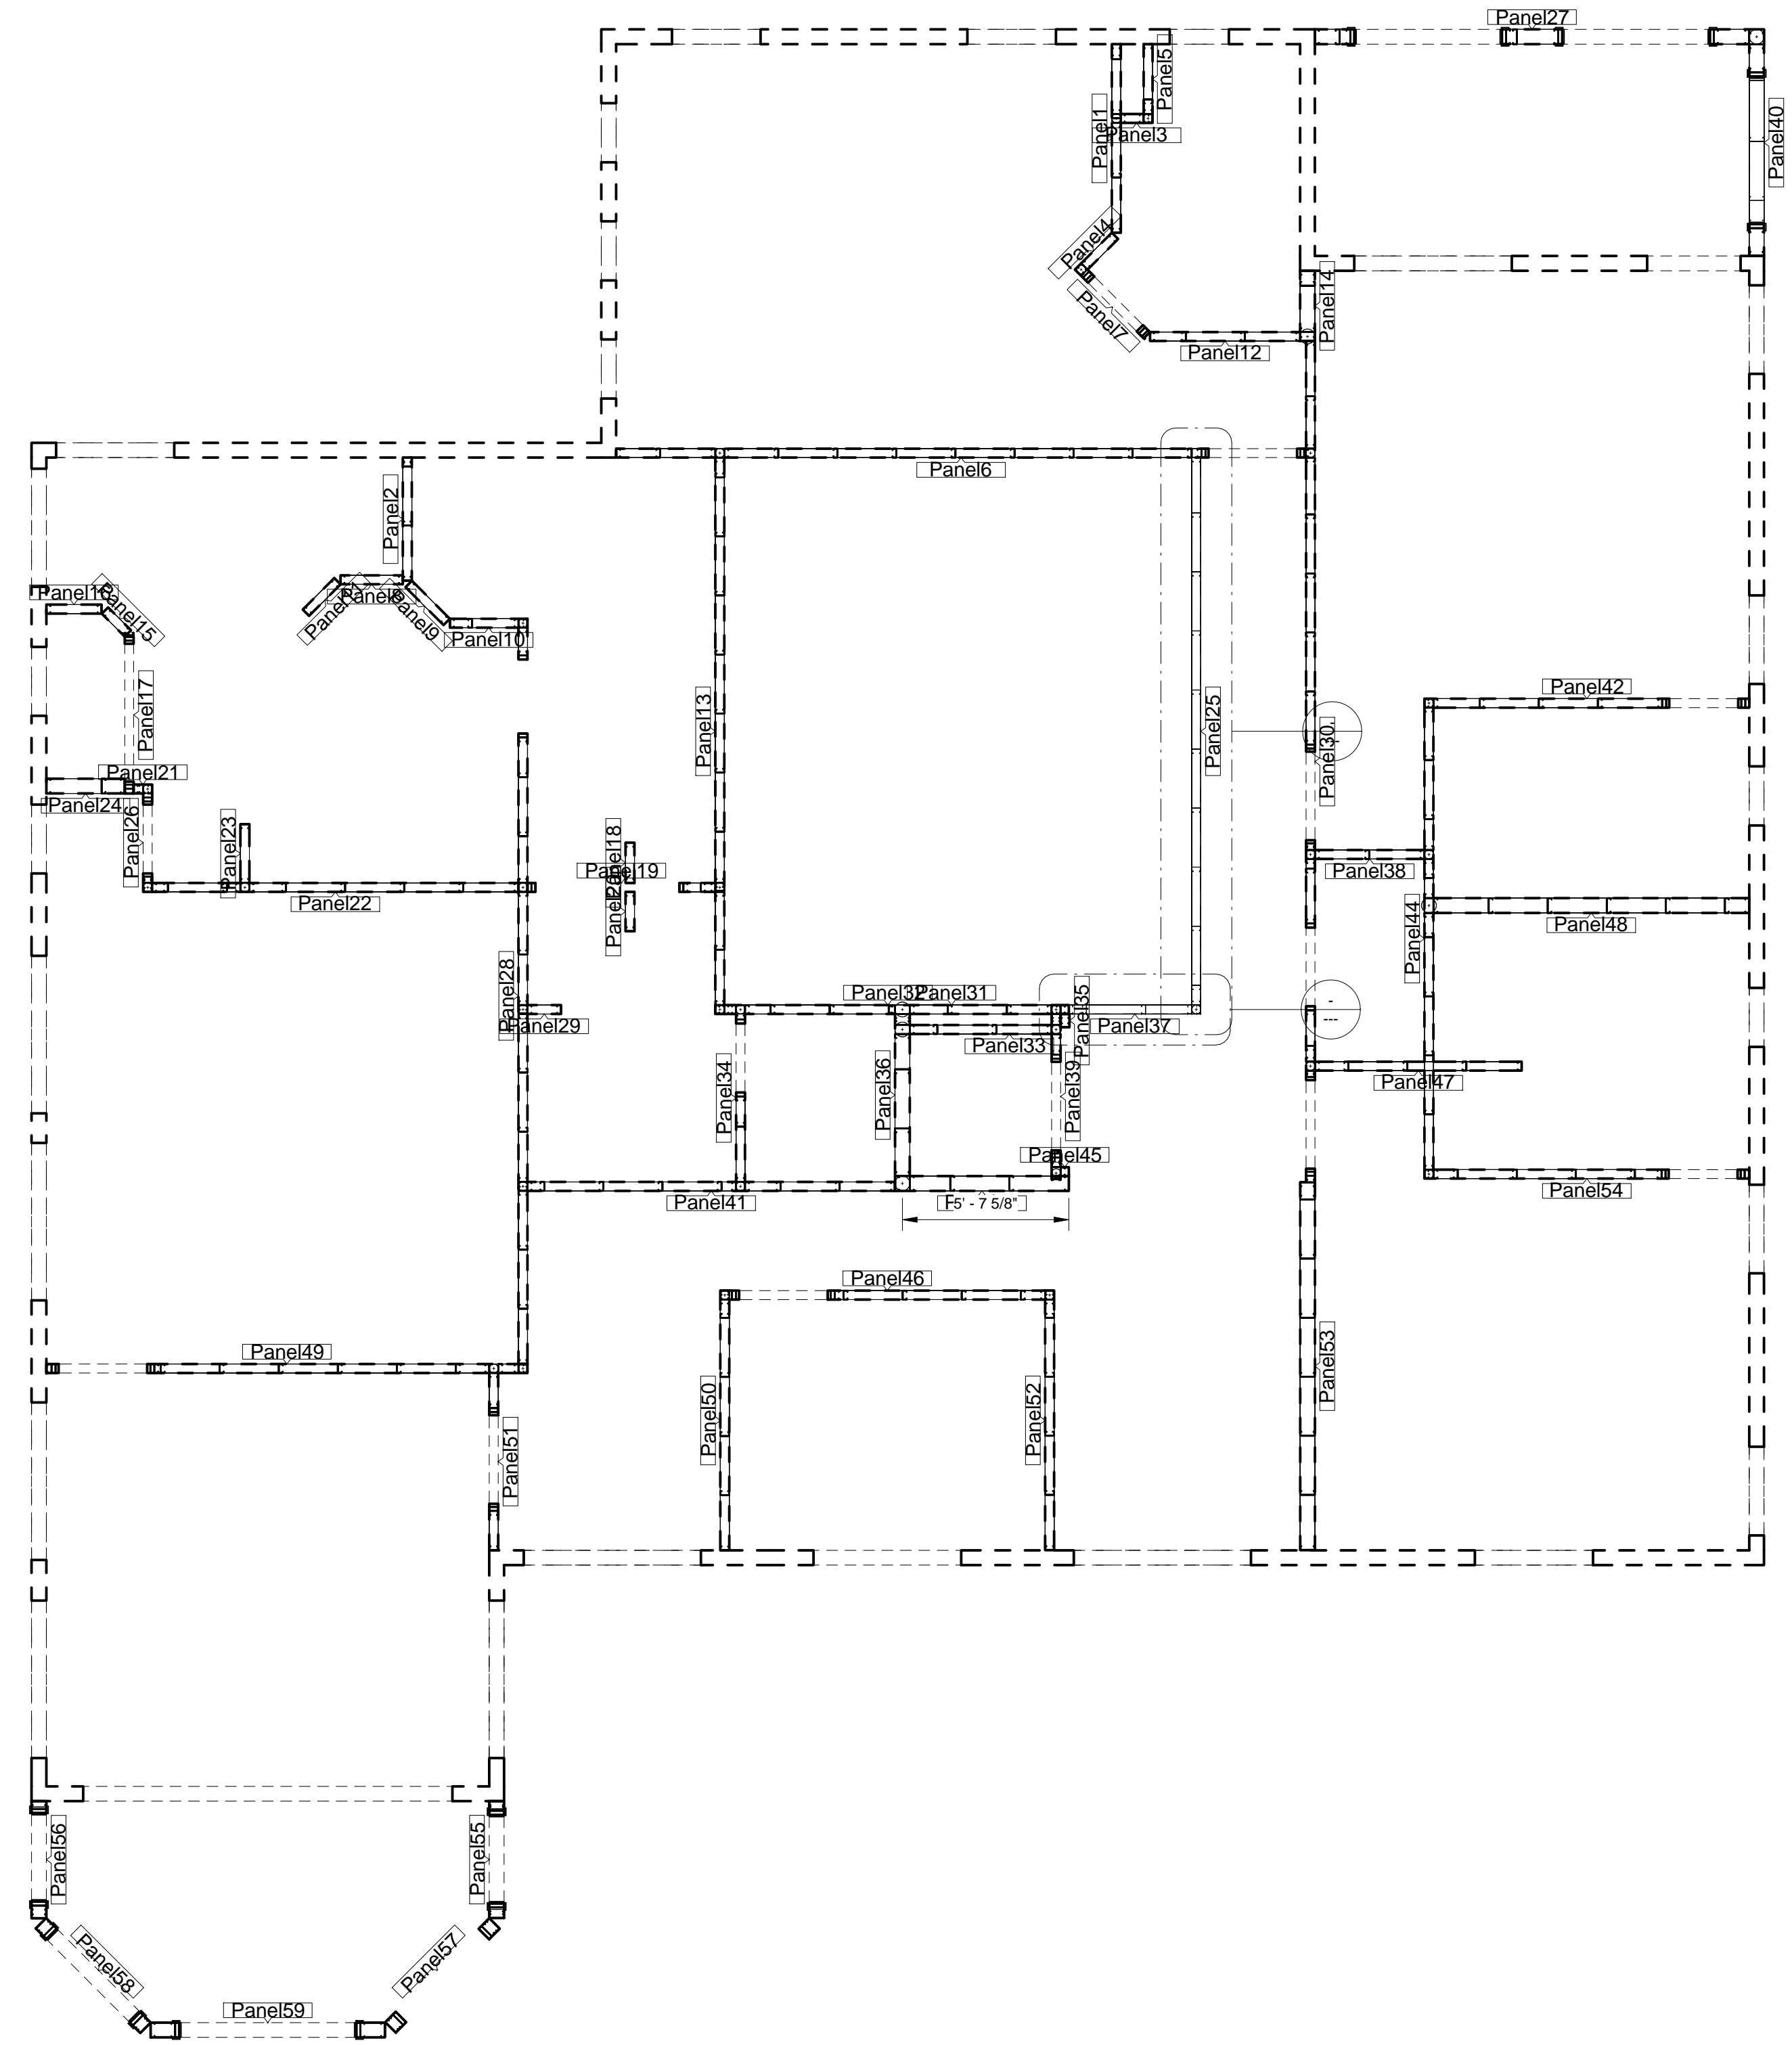

2 Second Floor @ 13'-3 1/2"
1/4" = 1'-0"

TRANSCON
STEEL
FRAMING THE FUTURE

2200 S. Church Street
Georgetown, TX 78627
512-930-0066 office
512-930-0061 fax
www.TransconSteel.com
Support@TransconSteel.com

Review		Luesukprasert Residence		Layout		
				Date	Size	Project number
				11/03/11	A	11-103
				Scale		Drawing number
				1/4" = 1'-0"		S.70

THE DRAWINGS HEREIN ARE MANUFACTURING DRAWINGS ONLY. CONTRACTOR SHALL BE SOLELY RESPONSIBLE FOR VERIFYING ALL DIMENSIONS, SITE CONDITIONS, AND THAT ALL STATE AND LOCAL CODE REQUIREMENTS ARE MET. PLEASE CONTACT TRANSCON STEEL FOR ANY ADDITIONAL CLARITY IN NEEDED PRIOR TO INSTALLATION.